


**DRAFT**

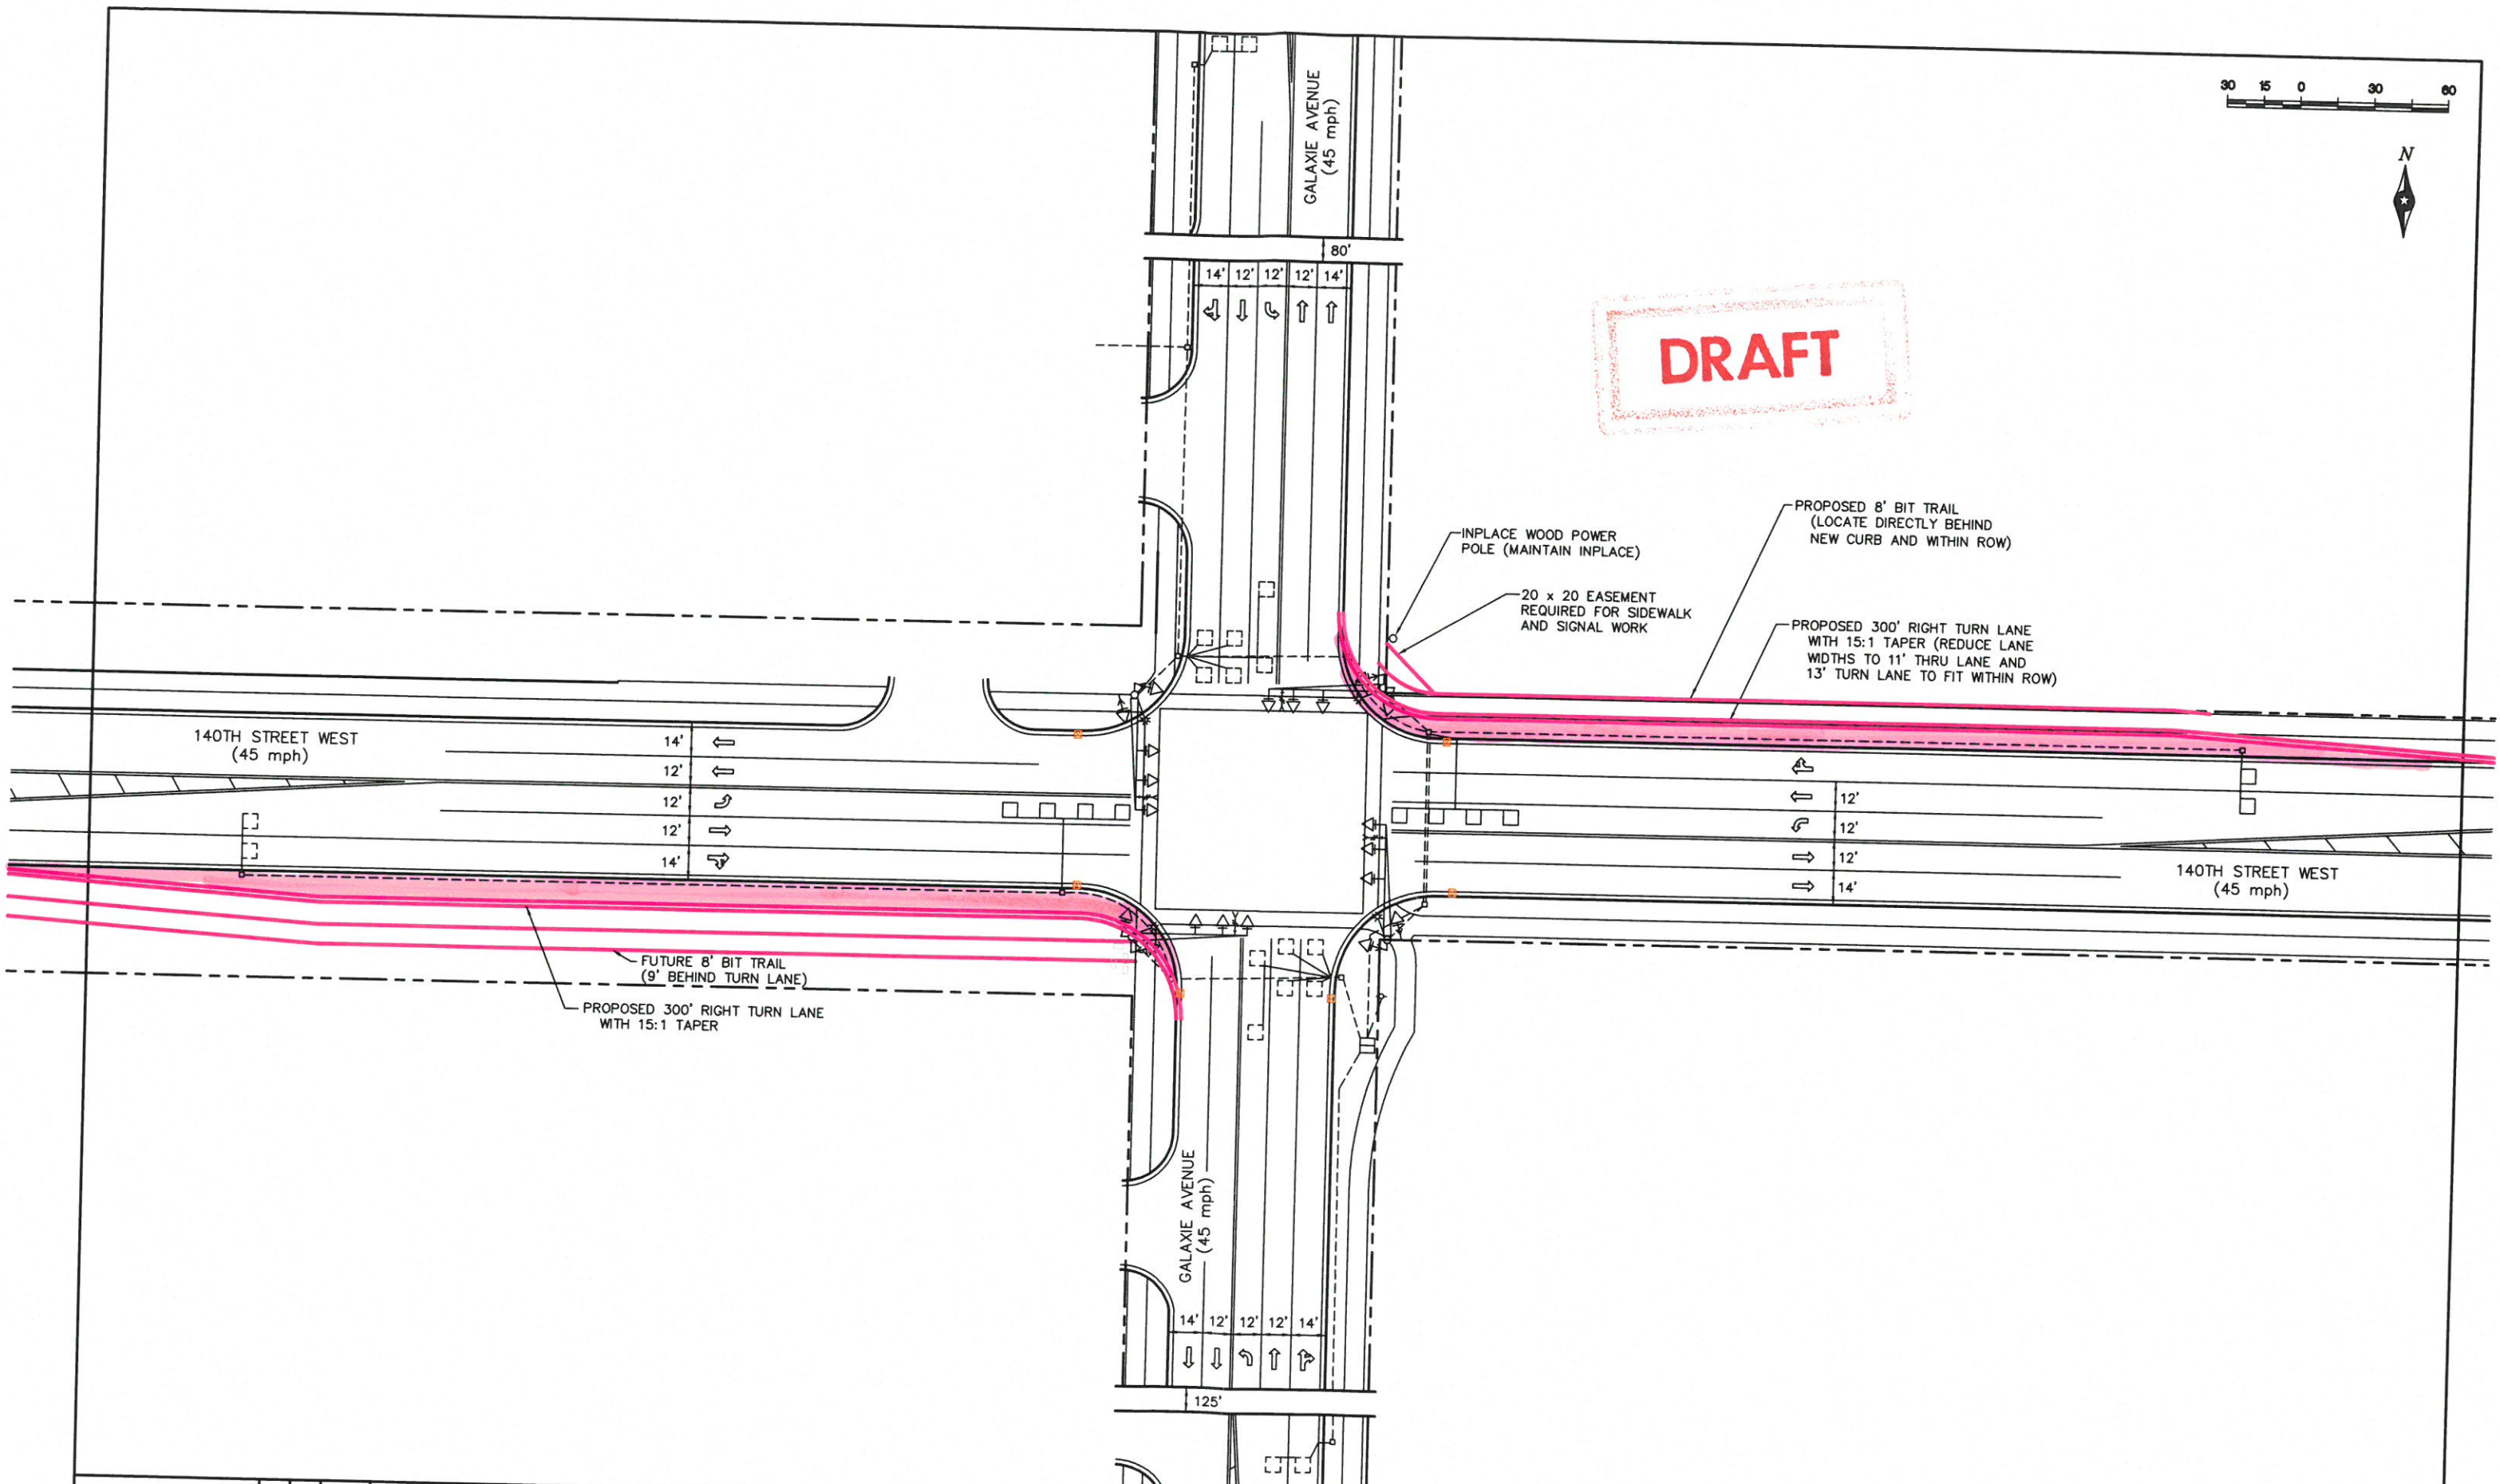

DRAWN BY: JMG			
DESIGNER: JMG			
CHECKED BY: JMG			
DESIGN TEAM	NO.	BY	DATE
			REVISIONS

I HEREBY CERTIFY THAT THIS PLAN WAS PREPARED BY ME OR UNDER MY DIRECT SUPERVISION AND THAT I AM A DULY LICENSED PROFESSIONAL ENGINEER UNDER THE LAWS OF THE STATE OF MINNESOTA.  
 Date: October 6, 2017 Name: John M. Gray, PE  
 Lic. No. 22457

**SEH**  
 PHONE: (651) 490-2000  
 3535 VADNAIS CENTER DR.  
 ST. PAUL, MN 55110

**APPLE VALLEY,  
 MINNESOTA**  
 CITY PROJ. 2016-138

**RIGHT TURN LANE GEOMETRICS  
 INTERSECTION LAYOUT  
 140TH STREET AT GALAXIE AVENUE**

FILE NO.  
 APPLE 143221  
 DATE  
 10/06/2017

1  
 1