









LEGEND

	ROADWAY PAVEMENT		RIGHT OF WAY
	MEDIAN/SIDEWALK/TRUCK APRON		PERMANENT EASEMENT
	TRAIL		
	CURB AND GUTTER		
	TURF		
	CONCRETE DRIVEWAY		



Save: 12/19/2019 4:07 PM sgeraghty, Plot: 12/19/2019 4:08 PM P:\AE\Apple\1493425-final-dsgn51-drawings\10-Civil\cad\dwg\exhibit\LCRR PHASE 2.dwg

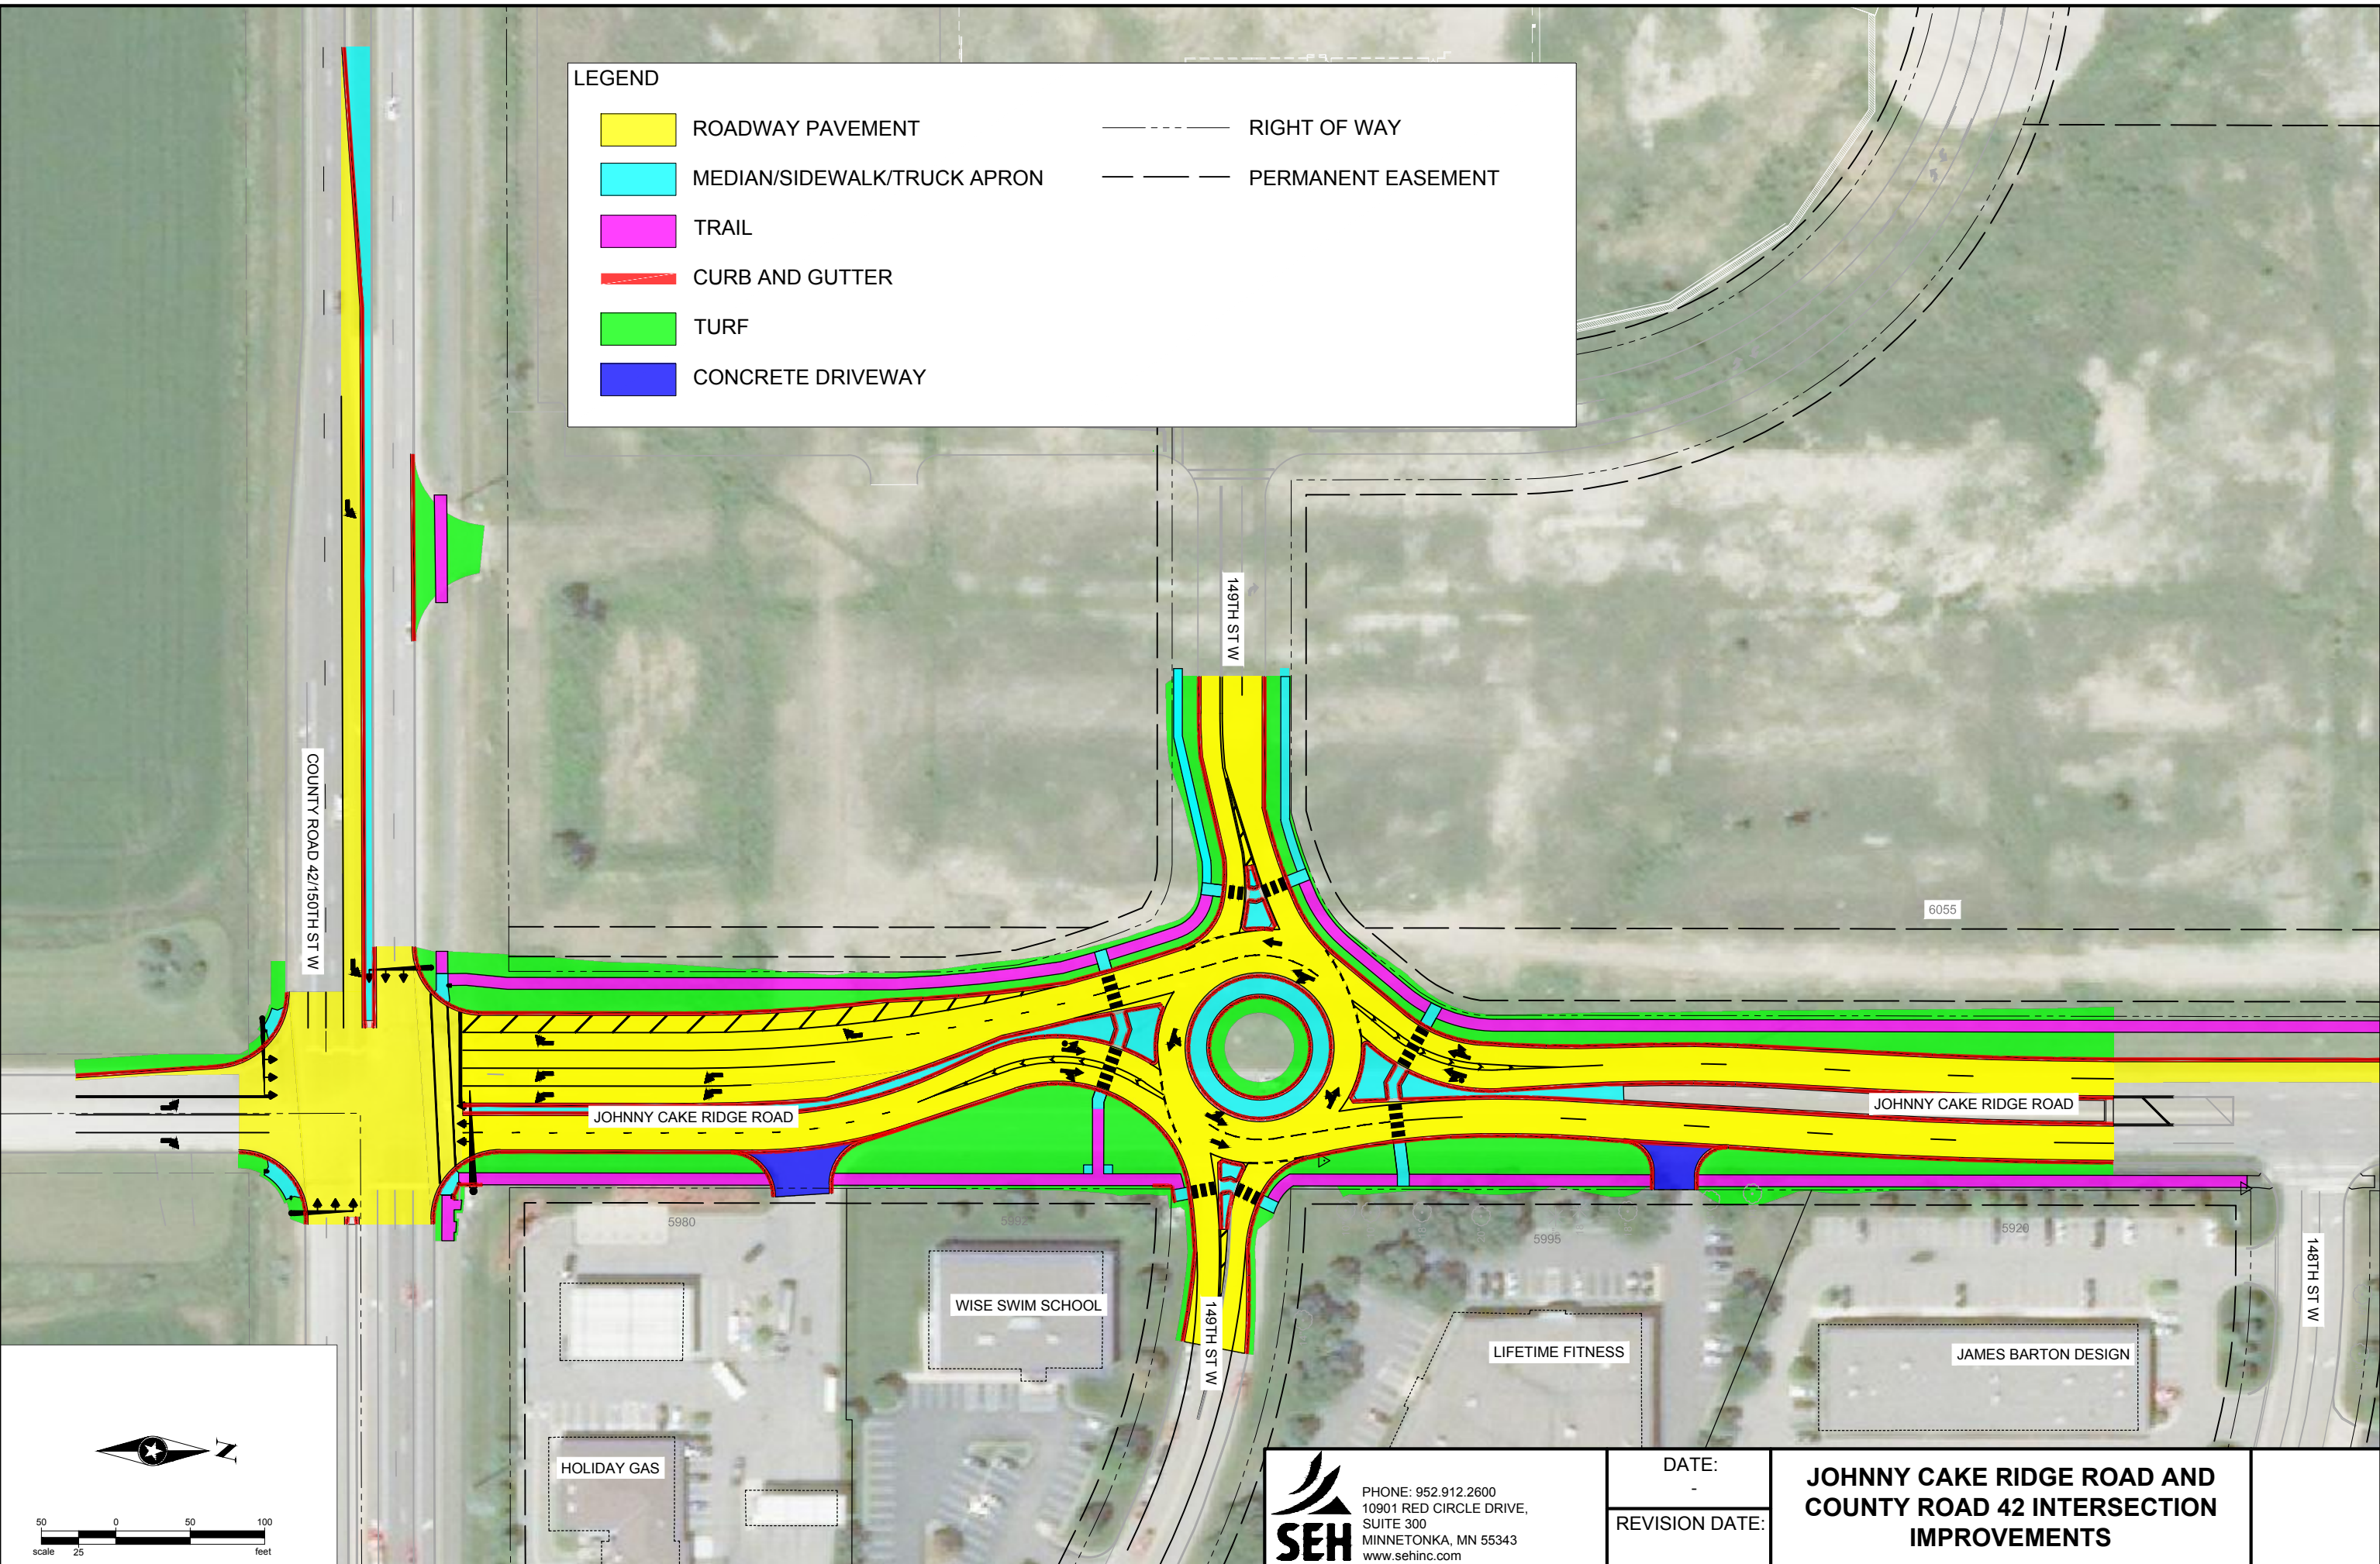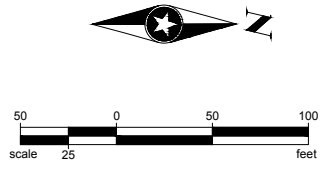

SEH
 PHONE: 952.912.2600
 10901 RED CIRCLE DRIVE,
 SUITE 300
 MINNETONKA, MN 55343
 www.sehinc.com

DATE:
 REVISION DATE:

**JOHNNY CAKE RIDGE ROAD AND
 COUNTY ROAD 42 INTERSECTION
 IMPROVEMENTS**